


NOTES:

- 1. DRAWING SHEET SETUP TO PLOT AT 11"x17".

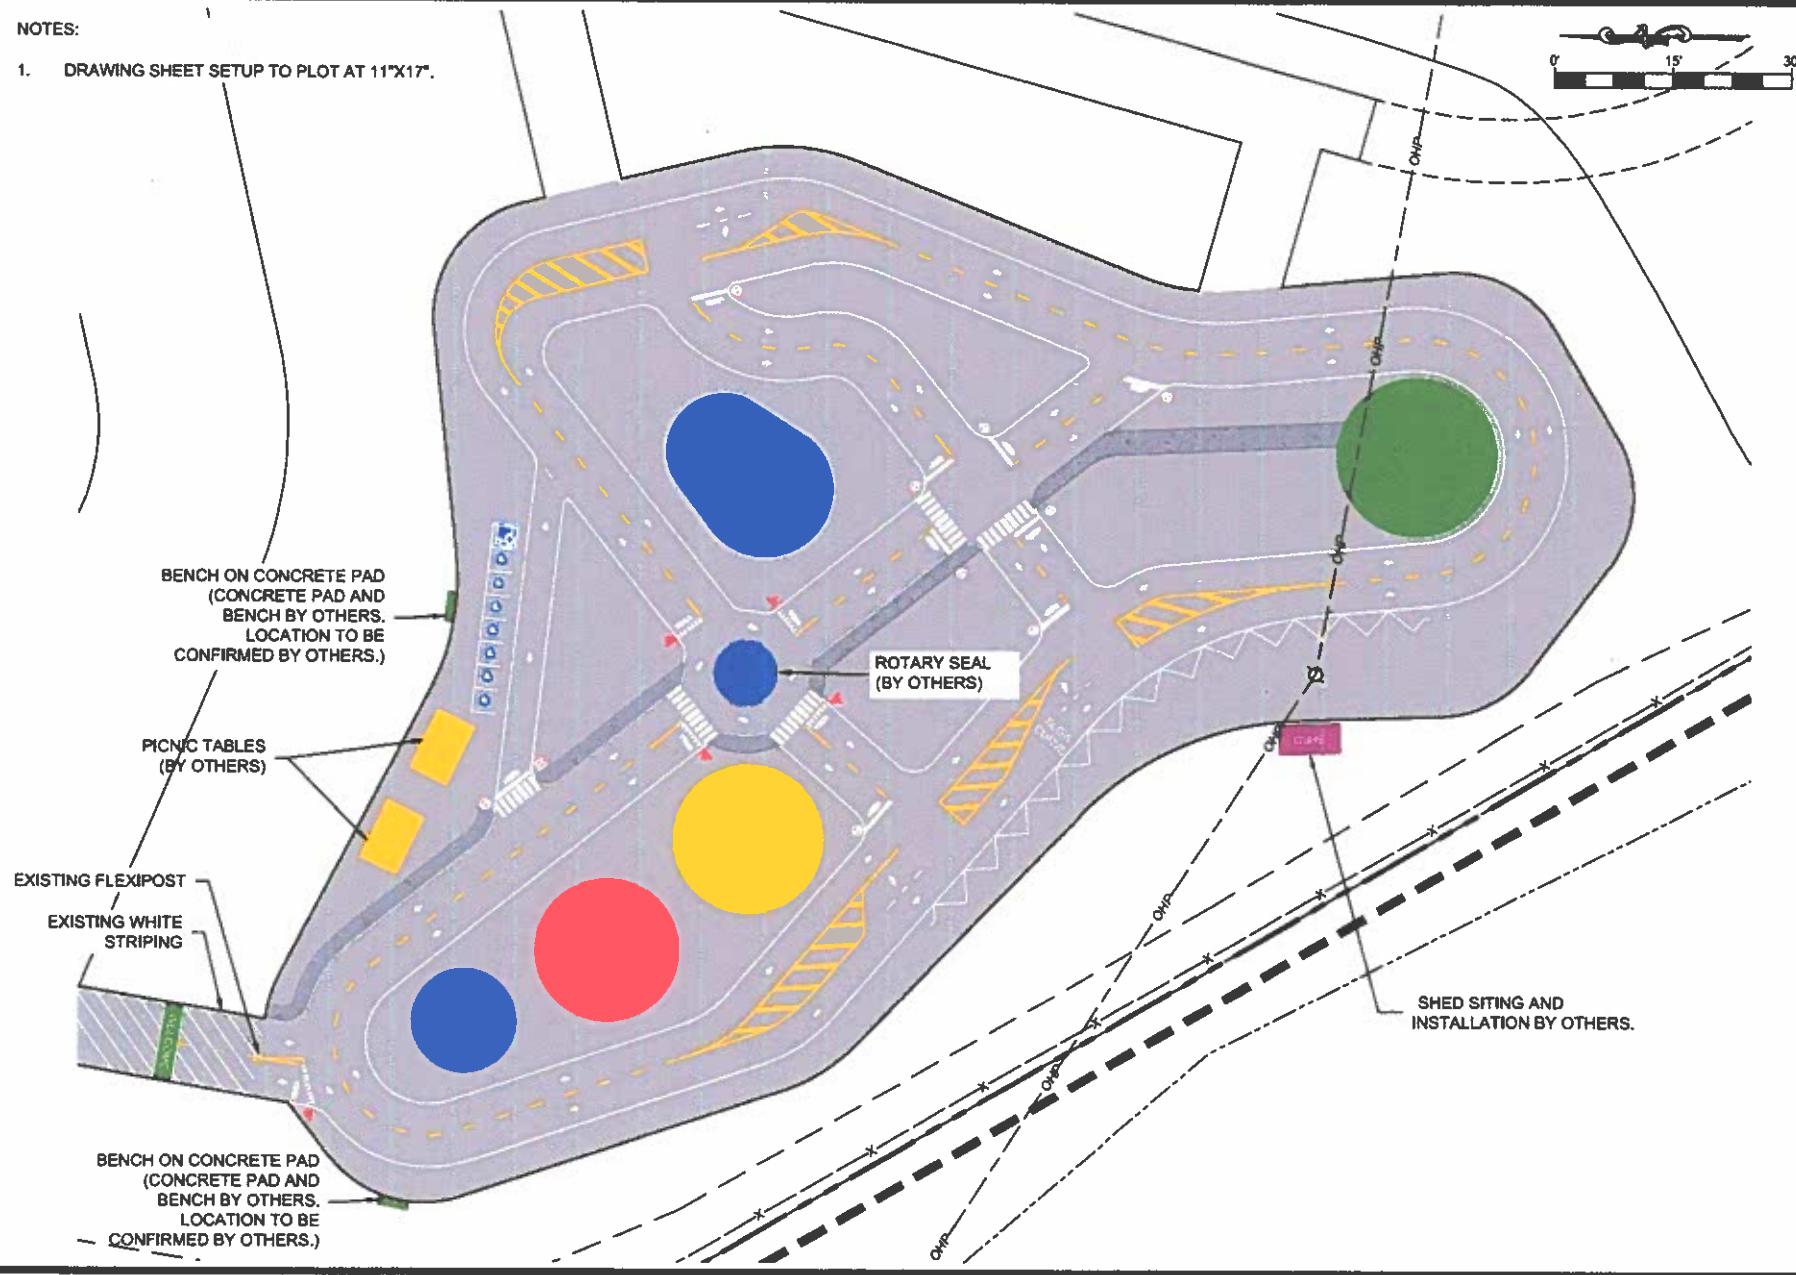

BENCH ON CONCRETE PAD
(CONCRETE PAD AND
BENCH BY OTHERS.
LOCATION TO BE
CONFIRMED BY OTHERS.)

PICNIC TABLES
(BY OTHERS)

EXISTING FLEXIPOST
EXISTING WHITE
STRIPING

ROTARY SEAL
(BY OTHERS)

SHED SITING AND
INSTALLATION BY OTHERS.

CURE

BENCH ON CONCRETE PAD
(CONCRETE PAD AND
BENCH BY OTHERS.
LOCATION TO BE
CONFIRMED BY OTHERS.)

SCALE: 1"=15'
DATE: 06/27/24

ROTARY TRAFFIC PLAYGROUND
STRIPING PAVEMENT MARKING AND
COLOR PLAN
101 Short Street, Waynesboro, VA 22980

L2